


FLOOR GROSS SQUARE FEET:
17,190



FLOOR GROSS SQUARE FEET:
13,950

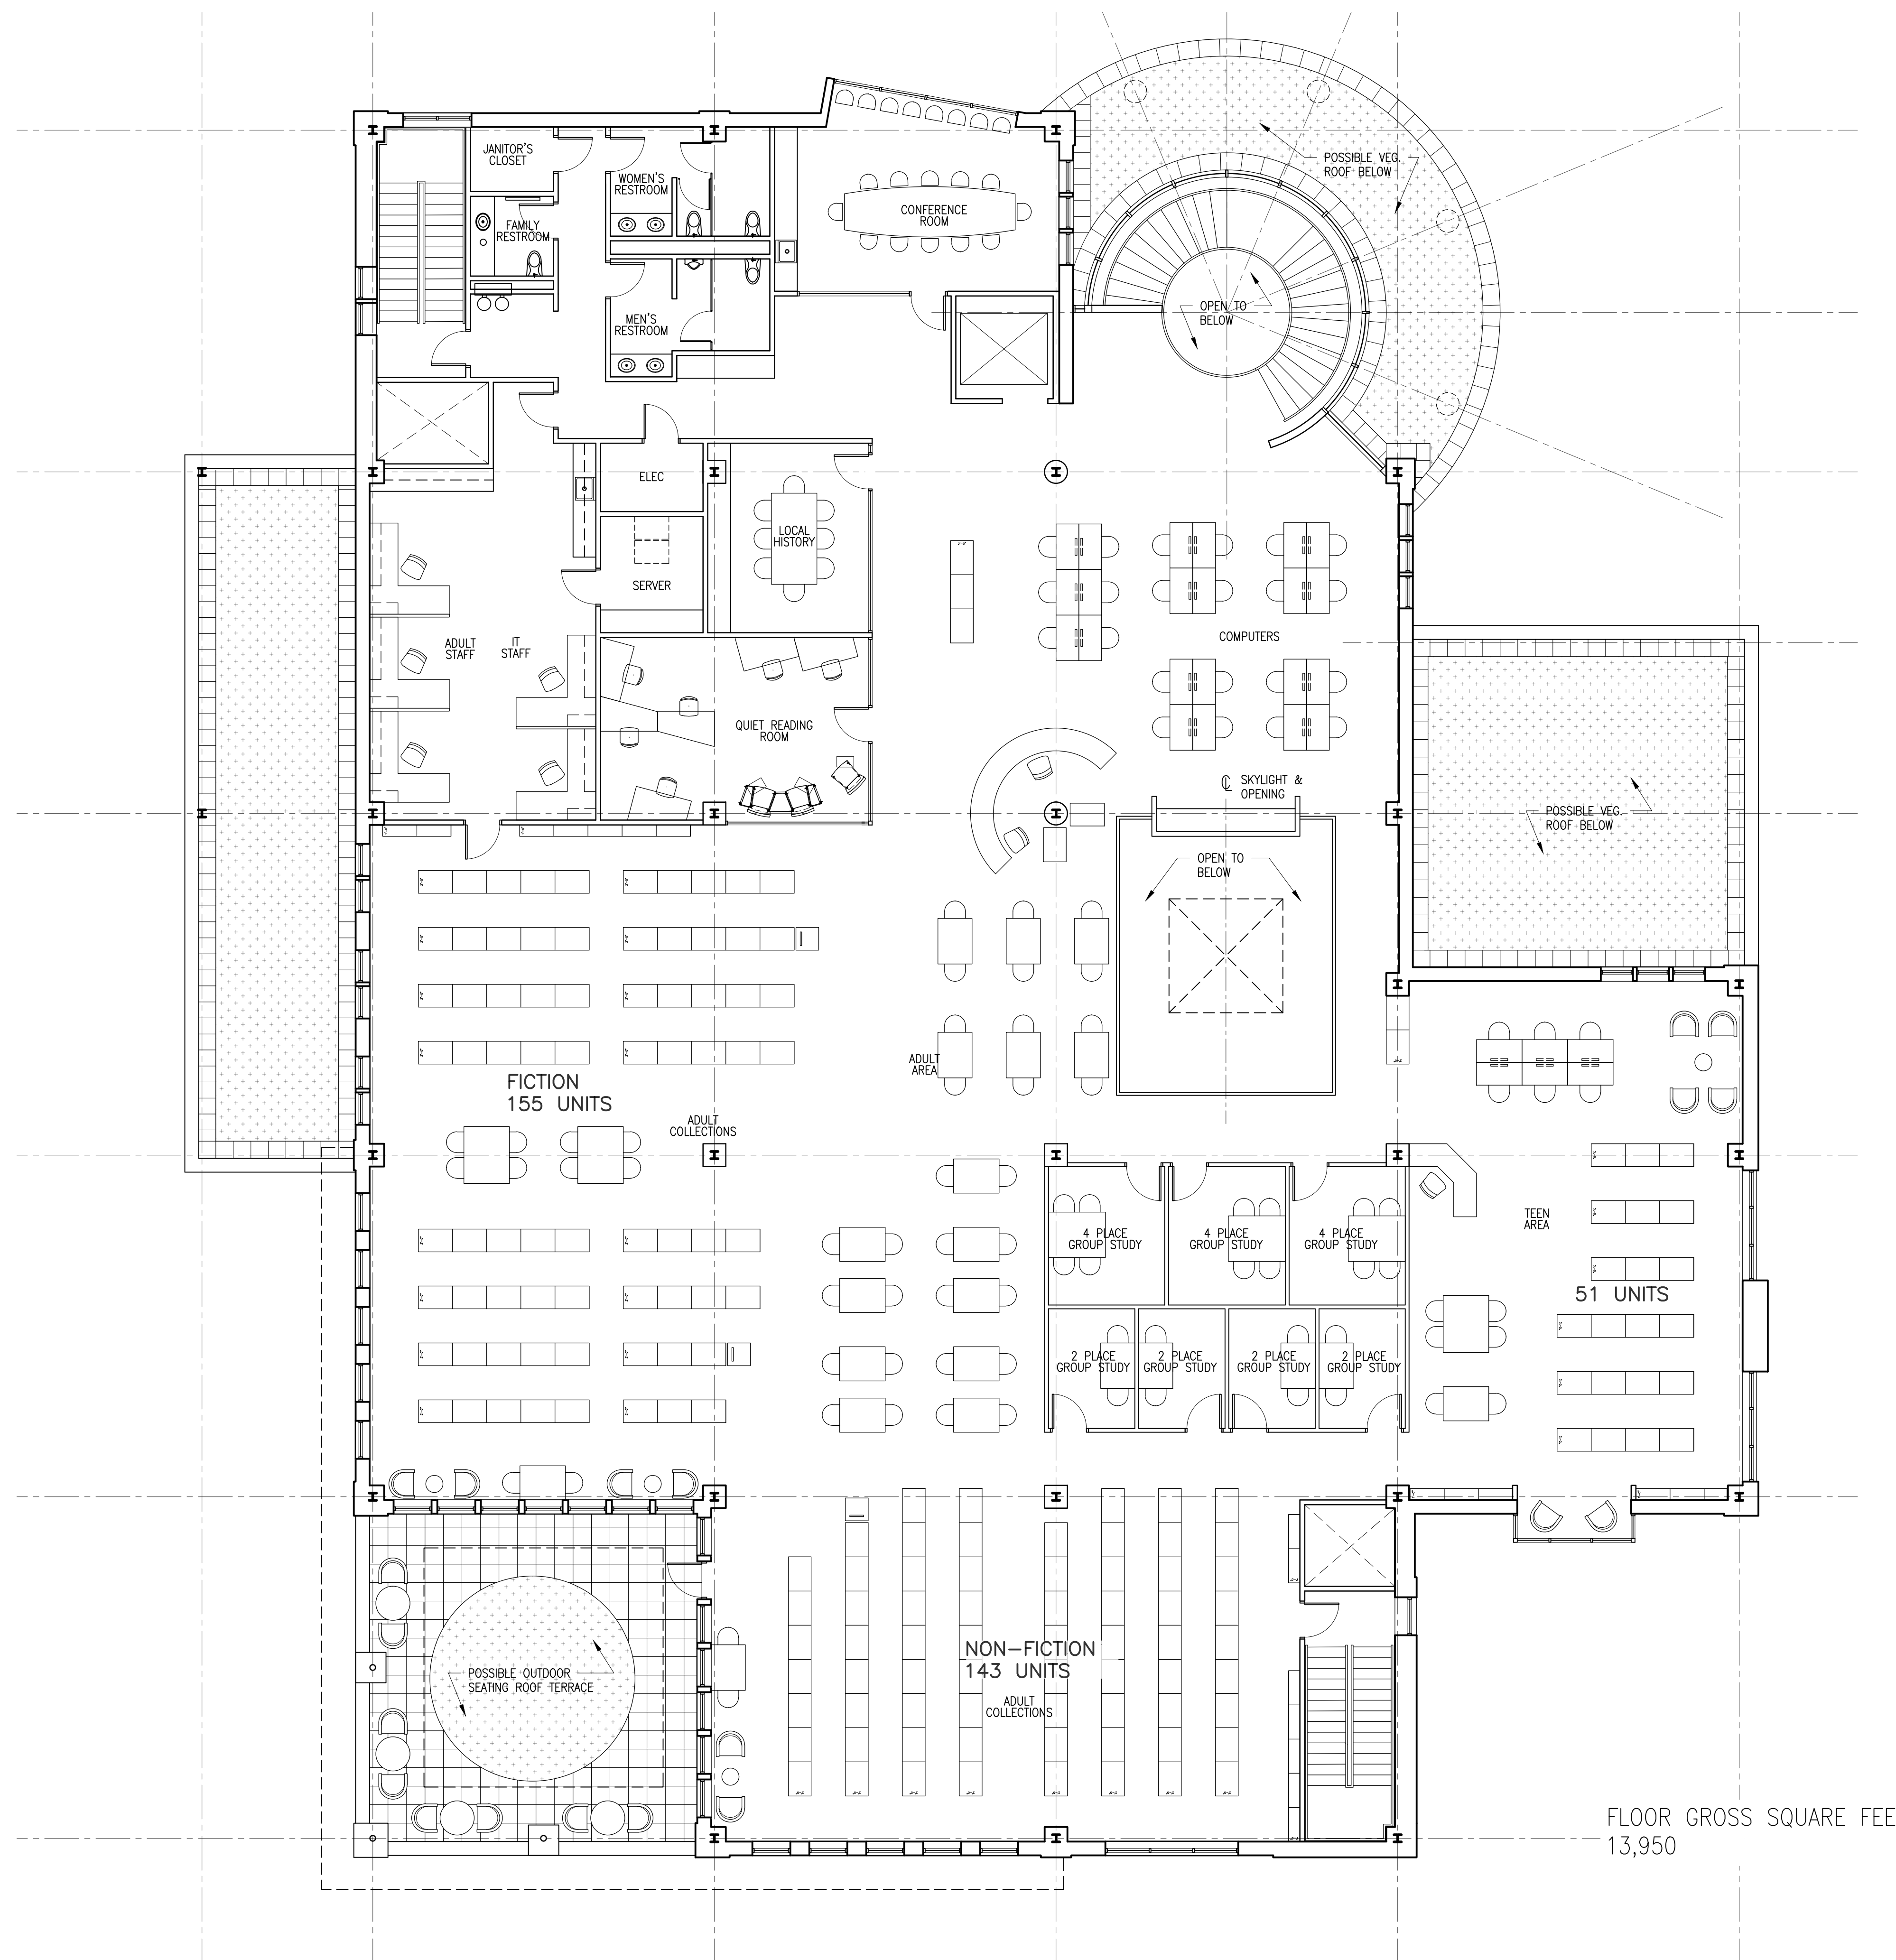